


TOP

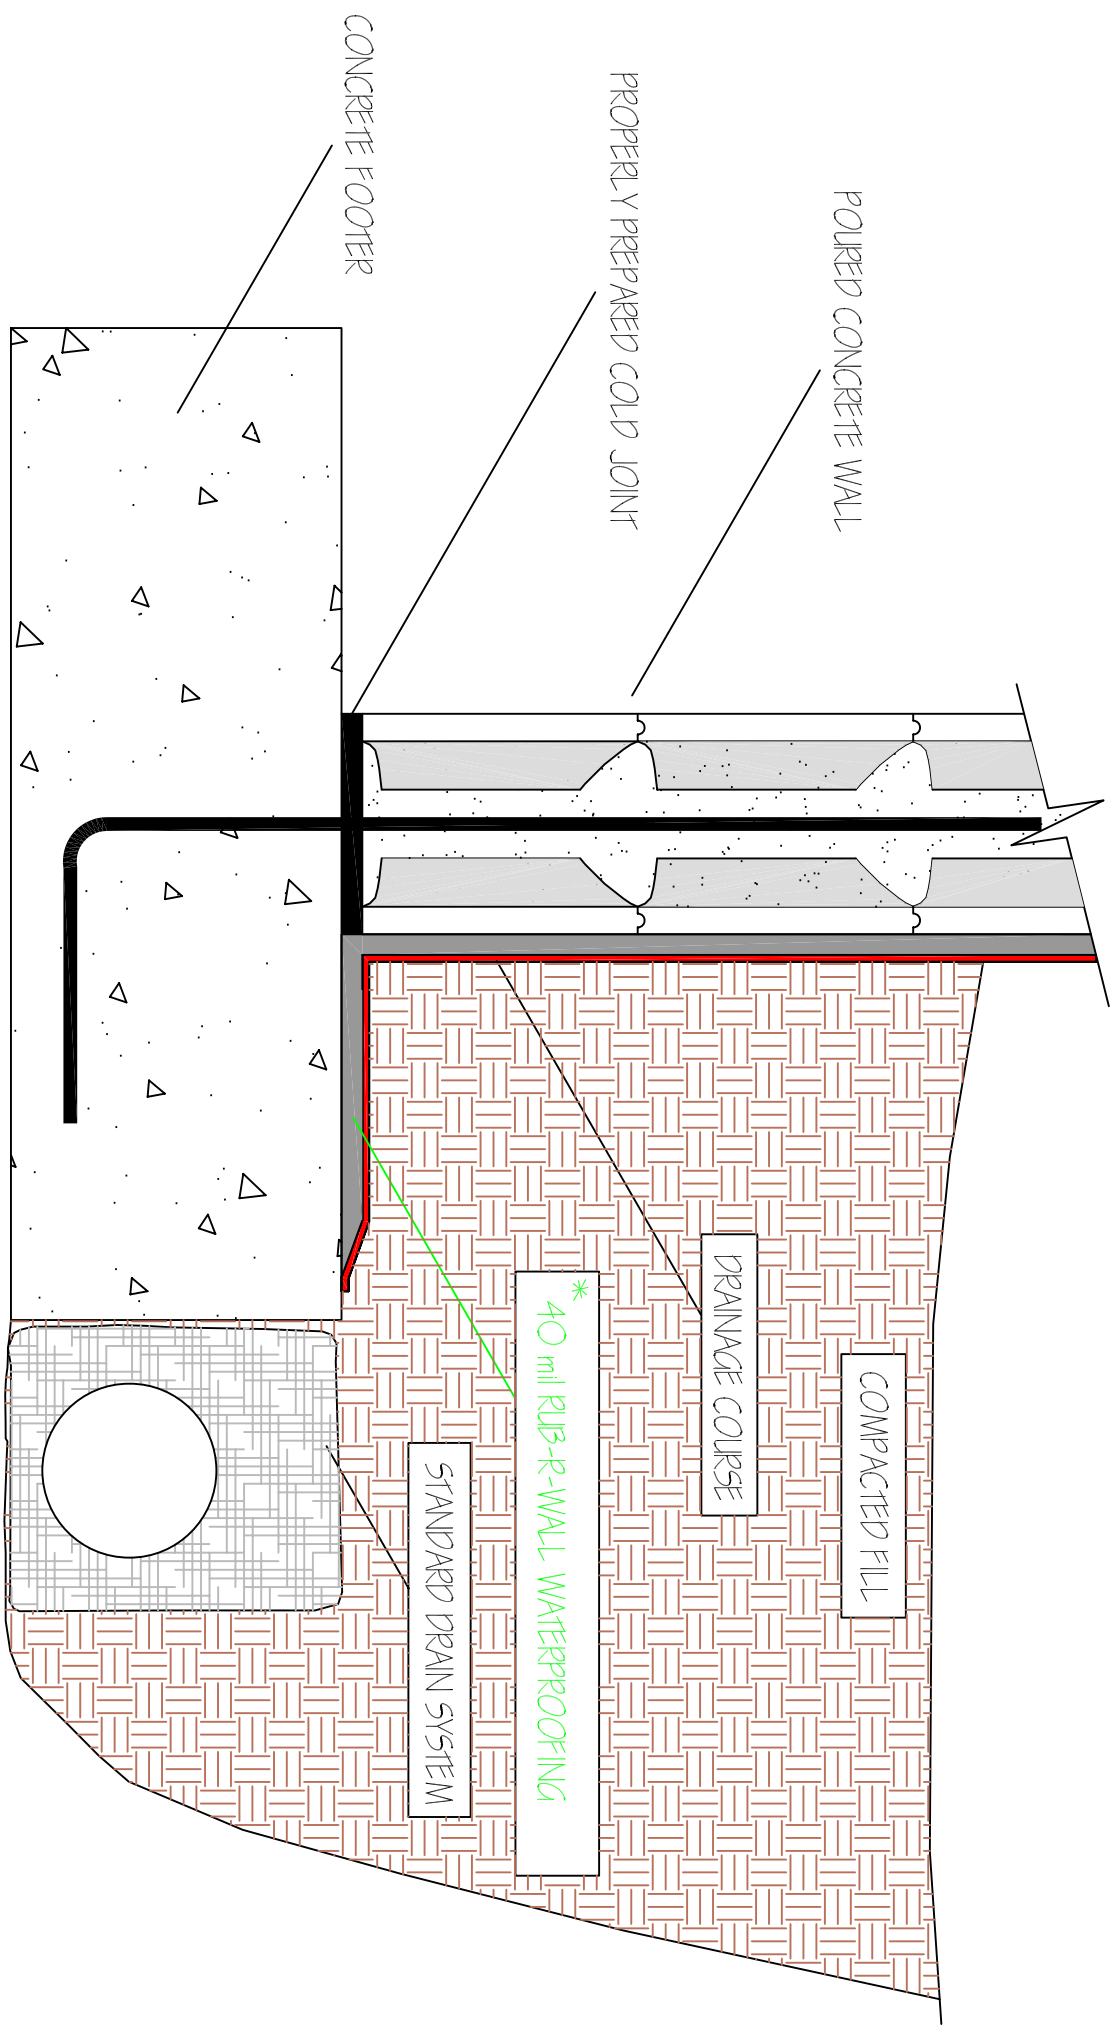

POURED CONCRETE WALL

PROPERLY PREPARED COLD JOINT

CONCRETE FOOTER

COMPACTED FILL

DRAINAGE COURSE

* 40 ml RUB-R-WALL WATERPROOFING

STANDARD DRAIN SYSTEM

FIGURE NO 9A

EPS FOAM FORM / CONCRETE WALL