

TOP

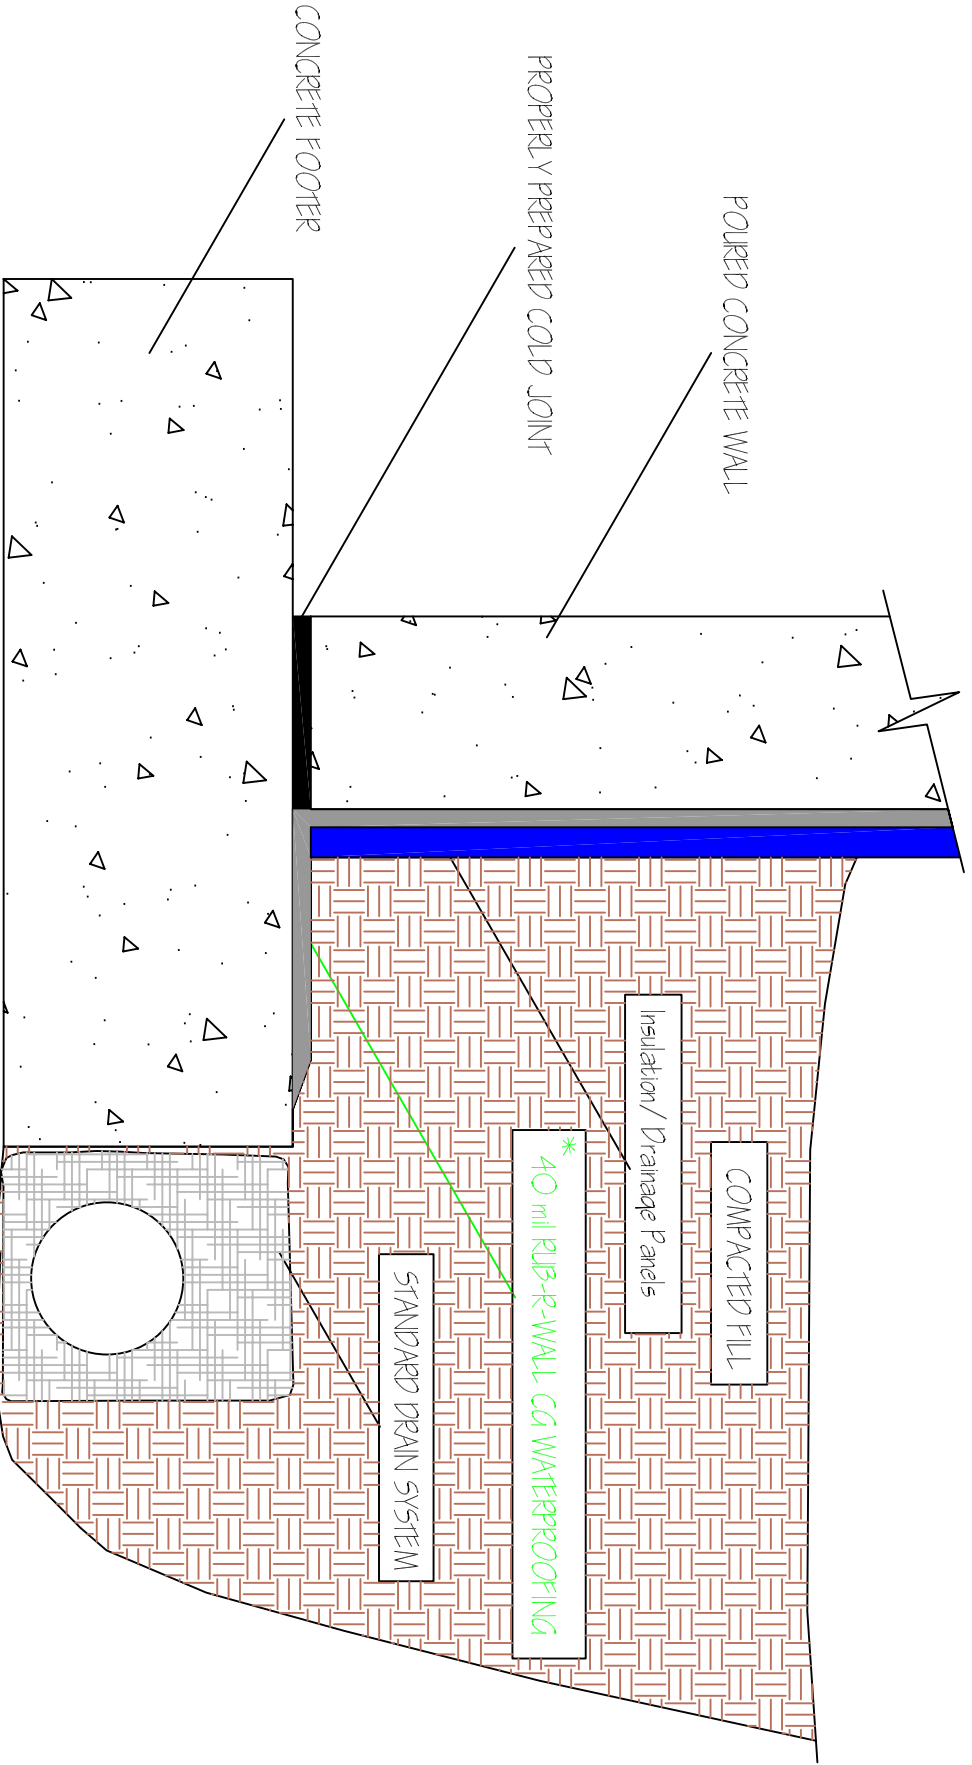


FIGURE NO 1
POURED CONCRETE WALL