


TOP

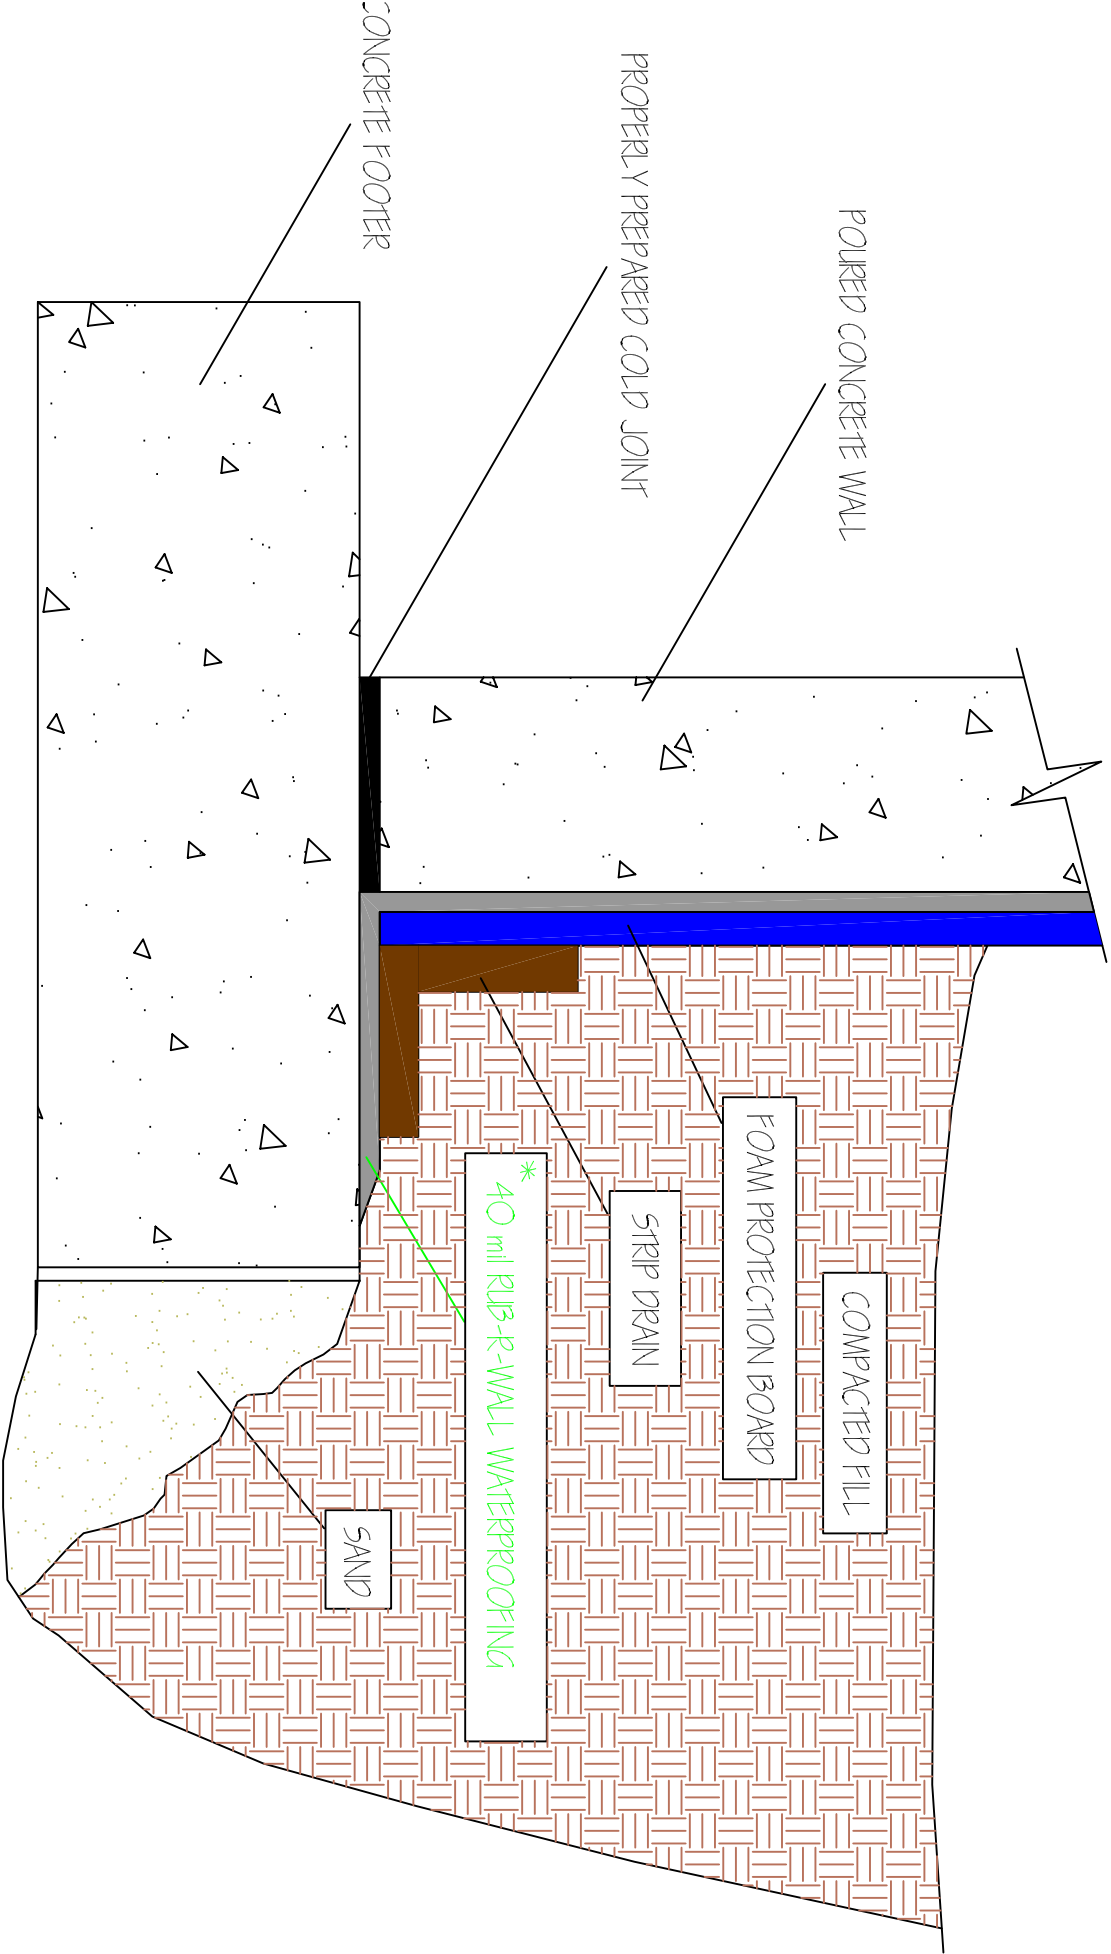

POURED CONCRETE WALL WITH STRIP DRAIN

FIGURE NO 15