

TOP

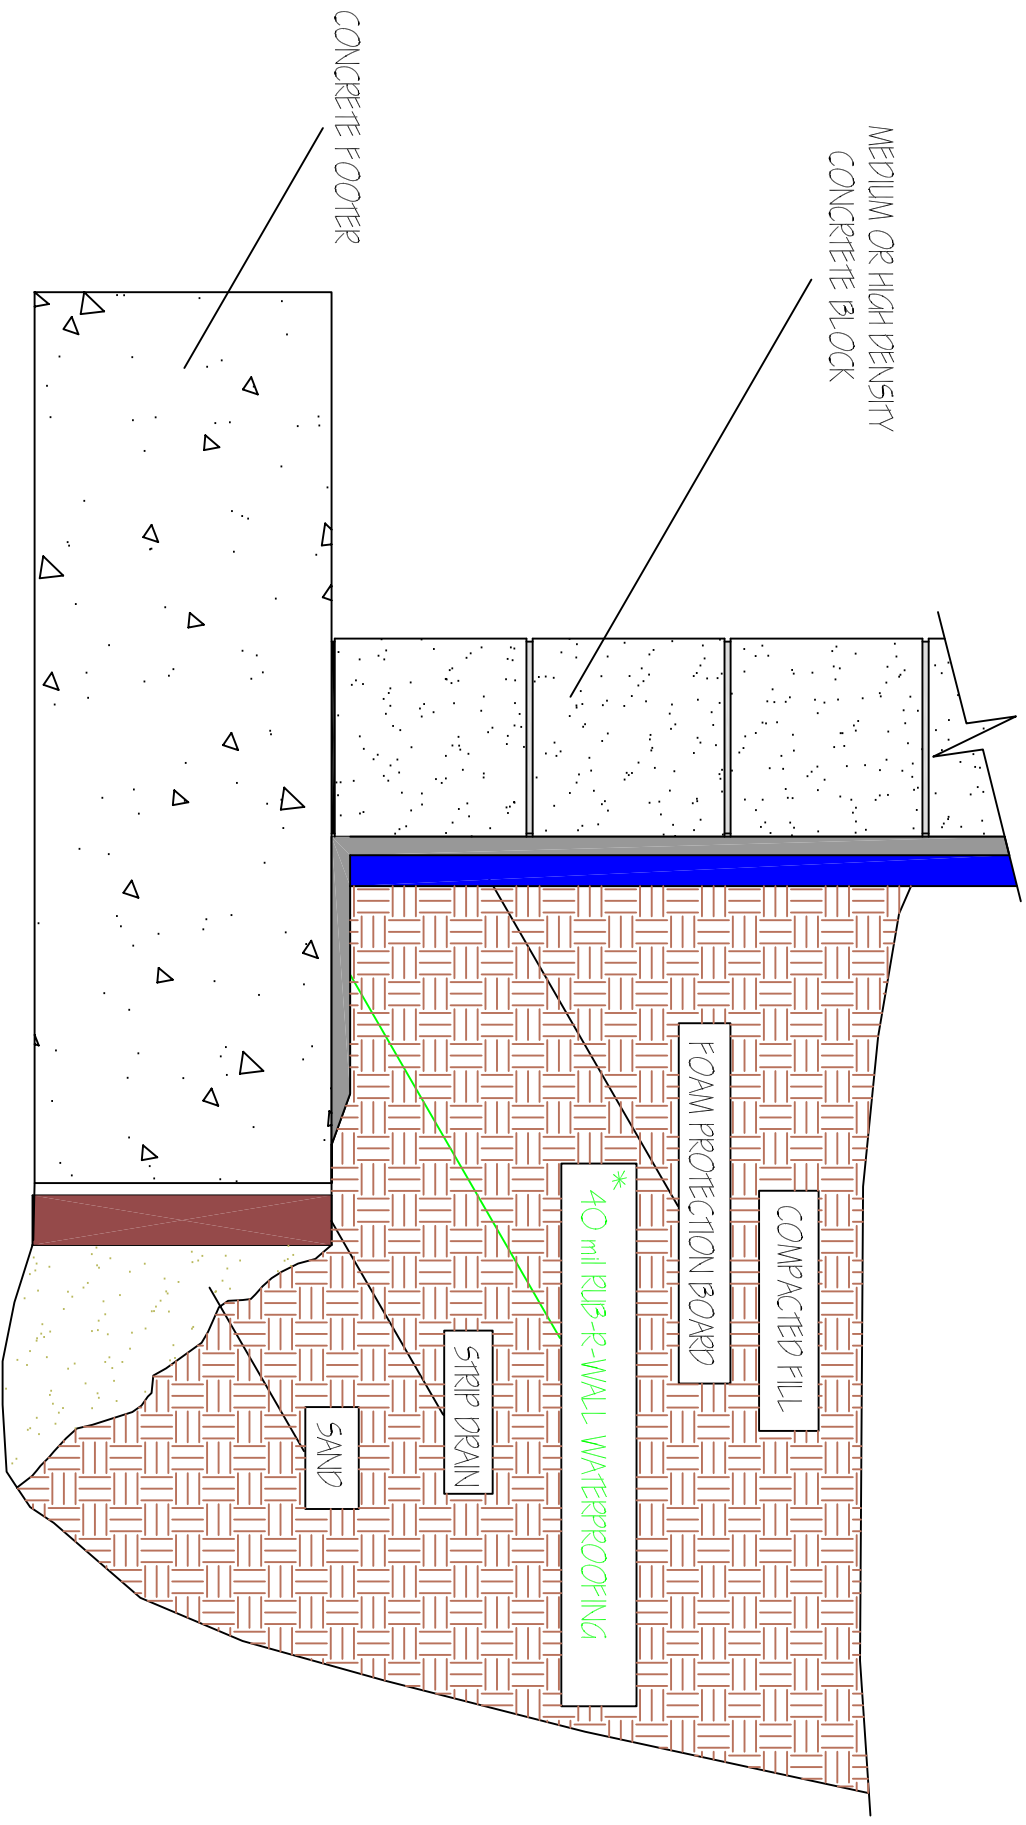


FIGURE NO 5
CONCRETE BLOCK WALL